



MARKER POST - SHALL BE WOOD 2X4,
WITH THE TOP 2' PAINTED GREEN

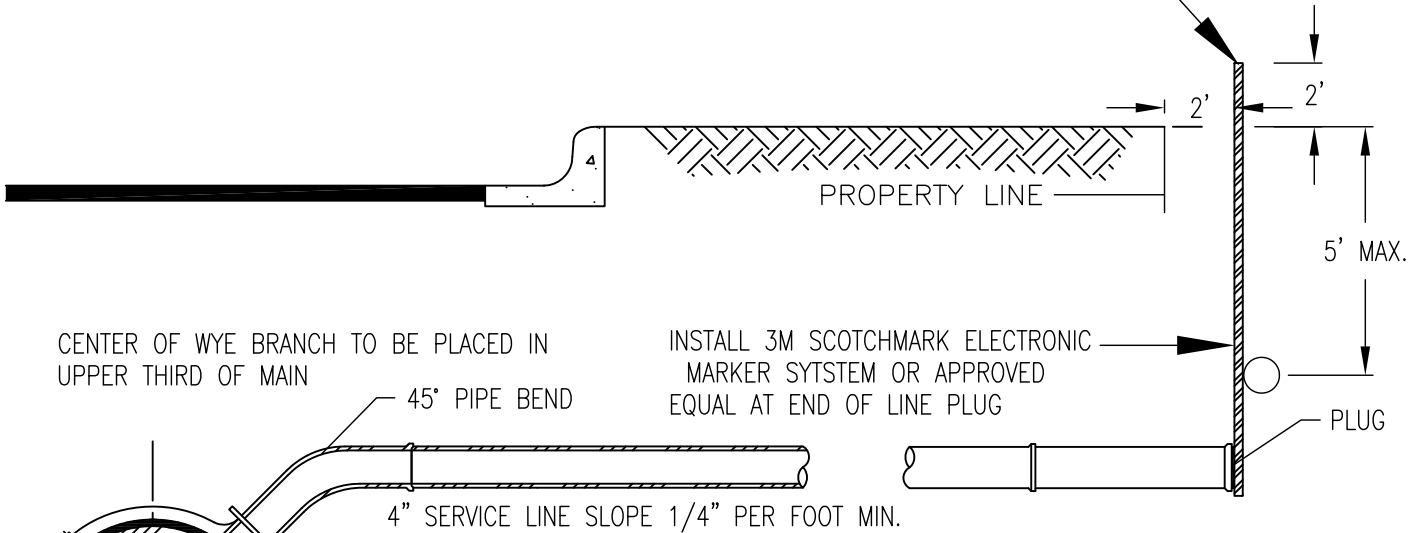

CENTER OF WYE BRANCH TO BE PLACED IN
UPPER THIRD OF MAIN

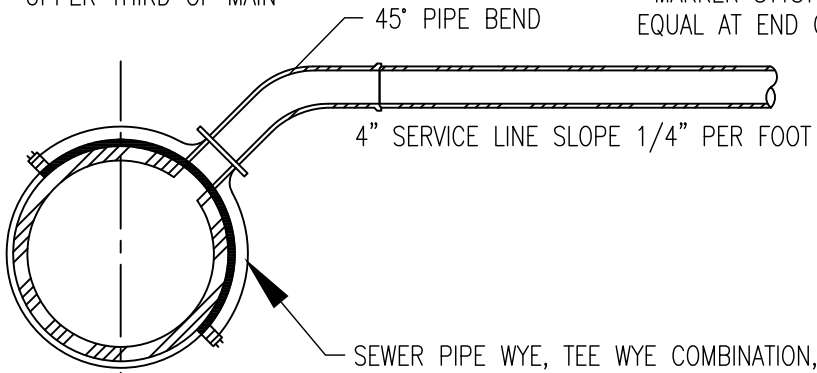

SIDE VIEW

